


The Muswell Hill Practice

Patient Participation Group Meeting 08/12/2021

Present: Dr Natasha Smeaton, Natalie Ker Watson (Practice Manager) and 19 patients.

No.	Agenda item
1	Welcome and introductions Thanks were given to all who joined for the remote meeting on Teams.
2	Building updates The Muswell Hill Practice will be moving to 54 Muswell Hill around May 2022. It's currently a shell of a building and is being purpose built for us based on our work with the architects in designing it. It will be over 3 floors, with the ground floor being (see below for plan) for patient facing services and will have 11 consulting rooms, all disabled accessible. The first and second floor will be for non-patient facing work with far more workstations and computers than we currently have. Lots of work is happening in the background with the Council, Clinical Commissioning Group, NHS England and developers.
3	Floor plans The floor plans of the new building were shown and explained.
	Questions from patients Thanks were given to the patients who had helped raise some questions before this meeting to be put together for a frequently asked questions document which will be uploaded to the website. Other questions tonight were; Where exactly is it? 54 Muswell Hill, N10 3ST (about 120 metres or 370 feet away). Will there be opportunity to drop patients off in the car outside the surgery? Will ask. Disabled accessible? Yes Disabled toilet? Yes What type of disabled toilet seat? Will ask. Parking? One disabled bay Are you merging with any other practice? No
8	AOB Thanks were given to everyone for their attendance and contributions tonight.

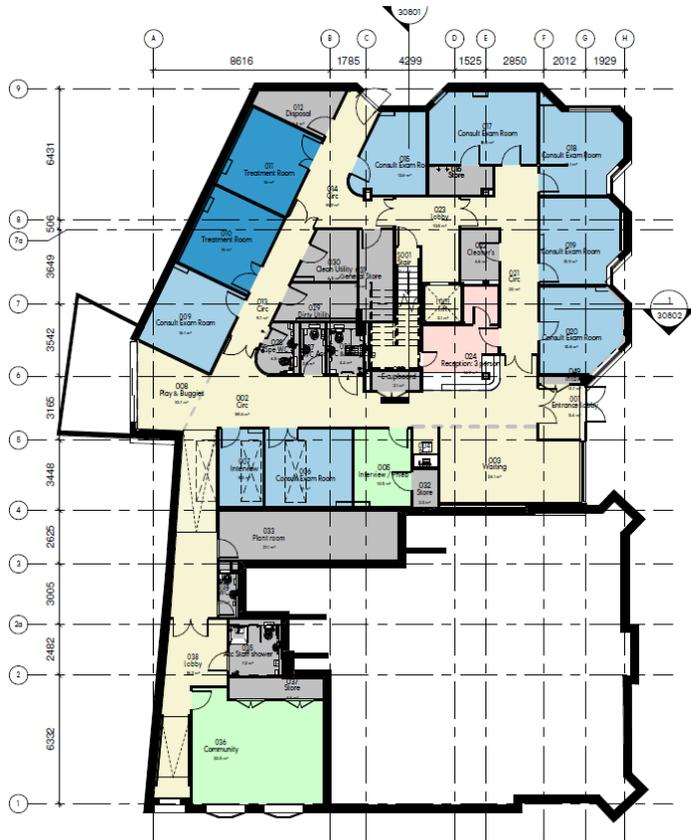

Legend

- Consult Exam rooms
- Treatment
- Admin
- Community
- Ancillary Spaces
- Circulation

Room No.	Room Name	Area (sq. ft.)
001	Treatment Room	100
002	Play & Suggest	150
003	Community	200
004	Circ	50
005	Reception	120
006	Waiting	180
007	Consult Exam Room	100
008	Consult Exam Room	100
009	Consult Exam Room	100
010	Consult Exam Room	100
011	Treatment Room	100
012	Treatment Room	100
013	Consult Exam Room	100
014	Circ	50
015	Consult Exam Room	100
016	Consult Exam Room	100
017	Consult Exam Room	100
018	Consult Exam Room	100
019	Consult Exam Room	100
020	Consult Exam Room	100
021	Entrance	50
022	Circ	50
023	Circ	50
024	Circ	50
025	Circ	50
026	Circ	50
027	Check/Utility	50
028	Circ	50
029	Circ	50
Renovye
post.dgk

The State of Georgia
Department of Transportation
Division of Construction Services
100 Peachtree Street, N.E.
Atlanta, Georgia 30334
404.637.7000

Contract No. Borras Construction

Project No. Muswell Hill Practice

Sheet No. Ground Floor GA

Scale: 1/8" = 1'-0"

Revision: 01

Author: MHP Checker: PPA Date: 01/00 Plot Date: 01/00 Scale: A Sheet No.: 30200

15